


# SEPTIC SYSTEM MAP

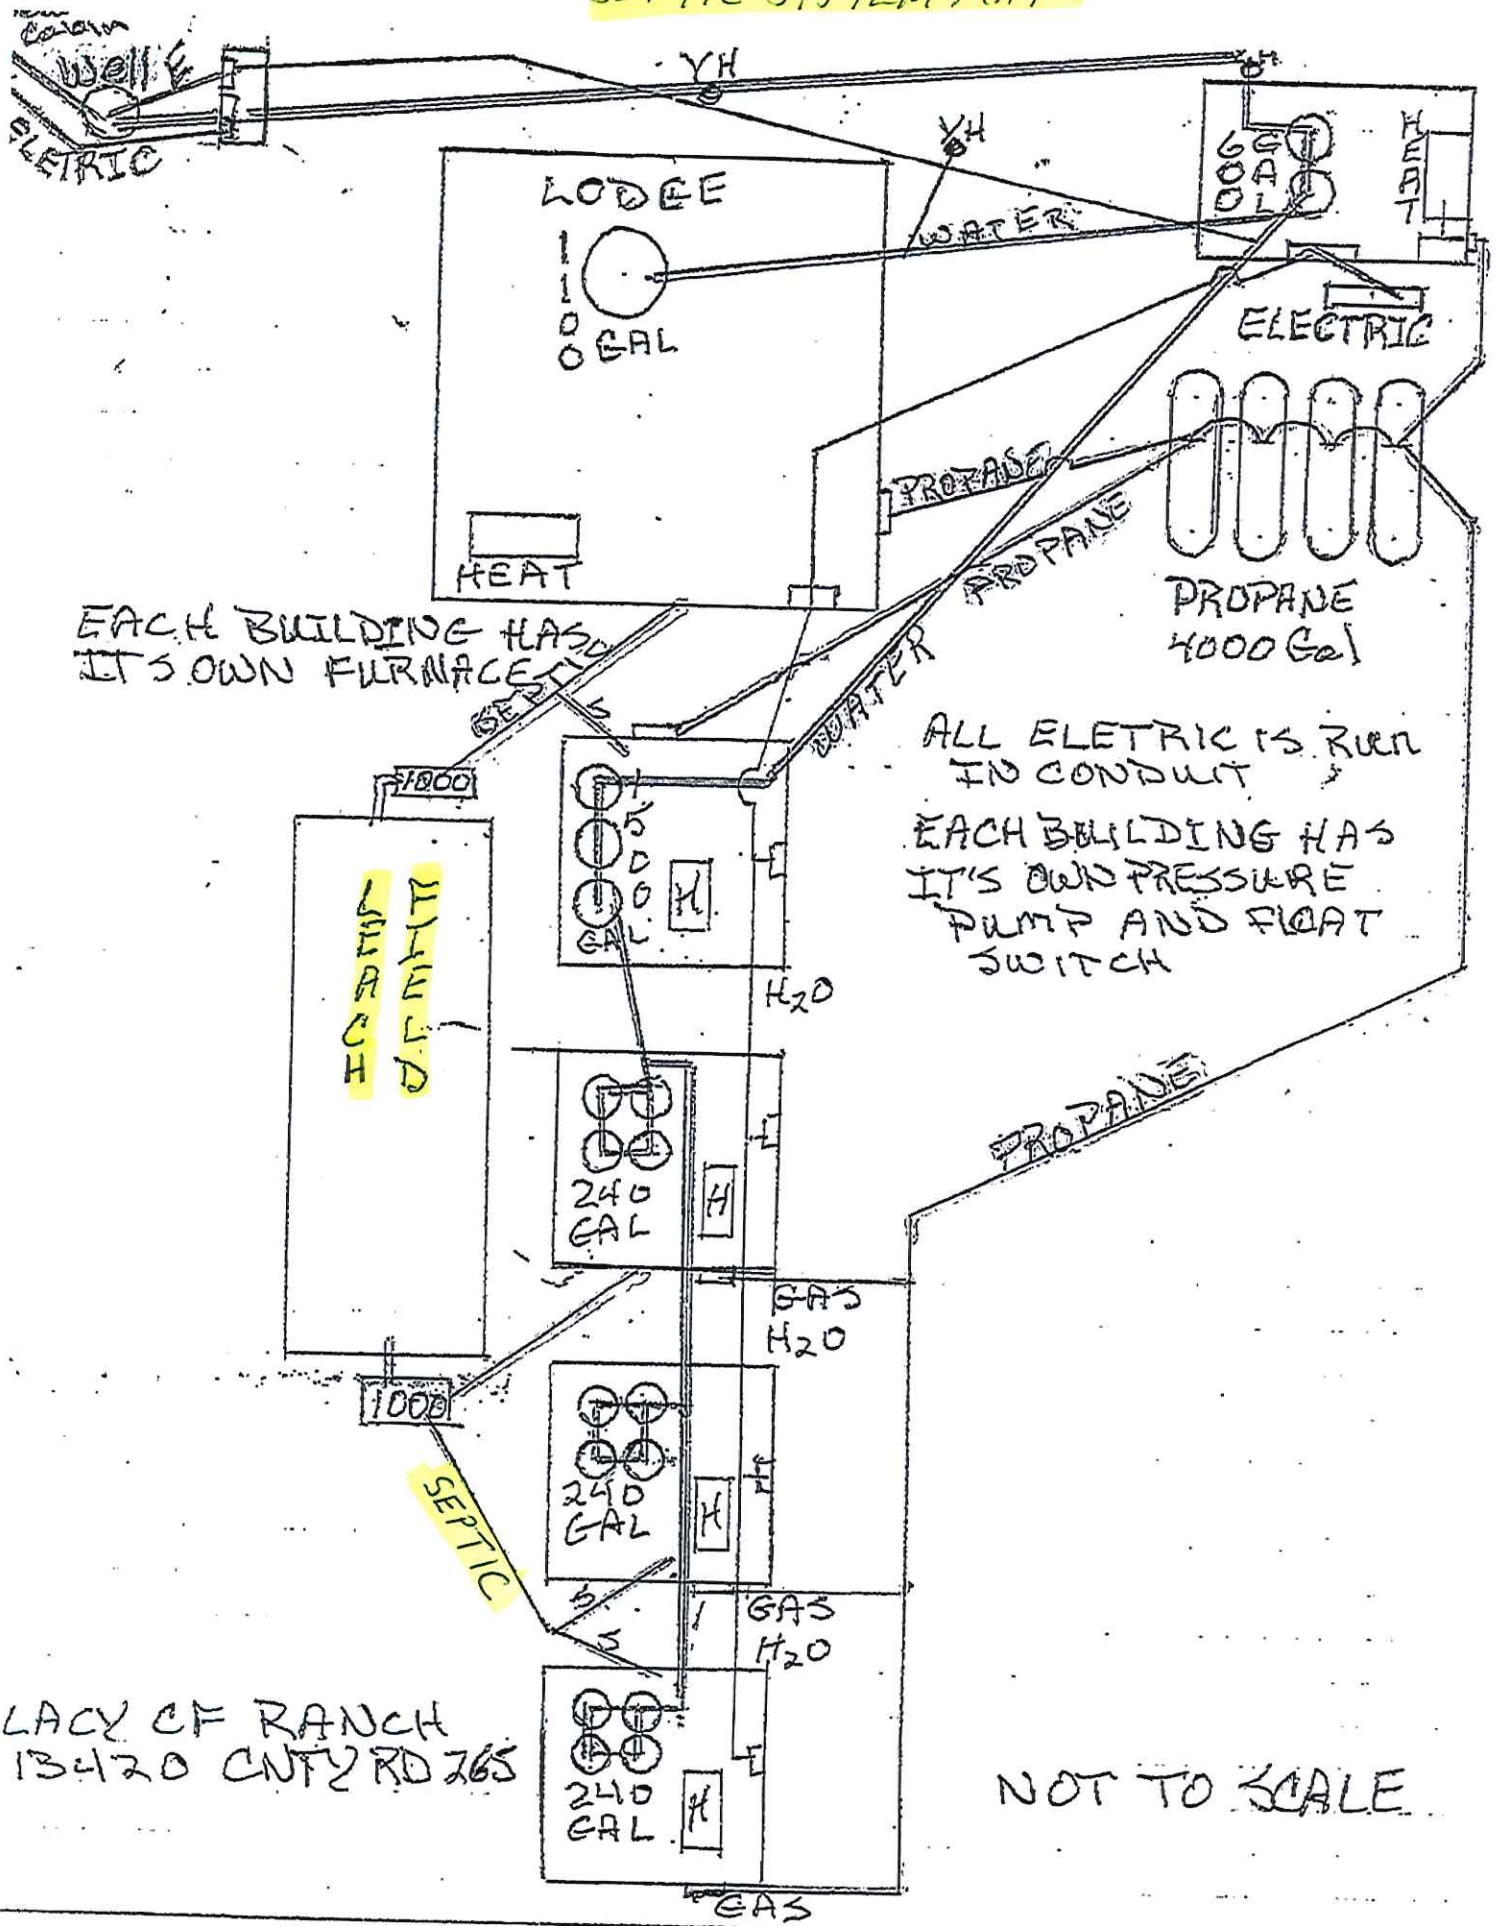

EACH BUILDING HAS ITS OWN FURNACE

ALL ELETRIC IS RUN IN CONDUIT  
EACH BUILDING HAS IT'S OWN PRESSURE PUMP AND FLOAT SWITCH

LACY CF RANCH  
13420 CNTY RD 265

NOT TO SCALE